

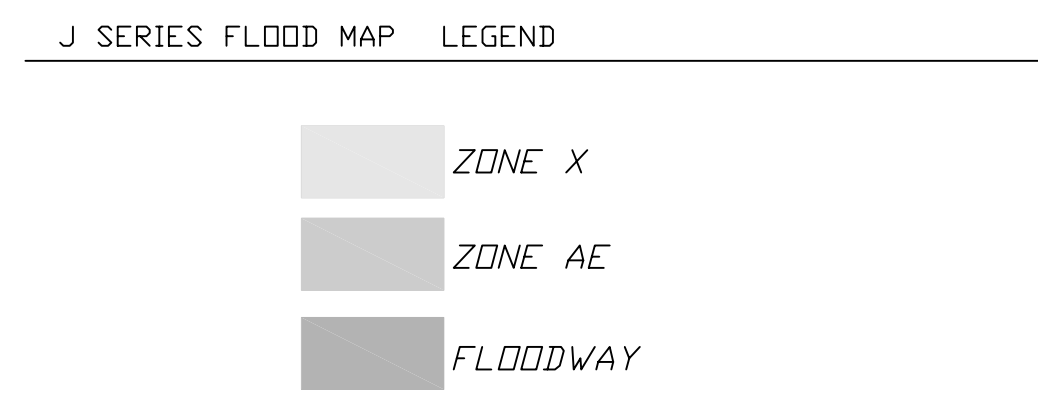


J:\04126-Chapel Hill Rd Park\Drawings\Site Plan 2.0.0 OVERALL SITE LAYOUT.dwg Nov 30, 2007 - 5:16pm

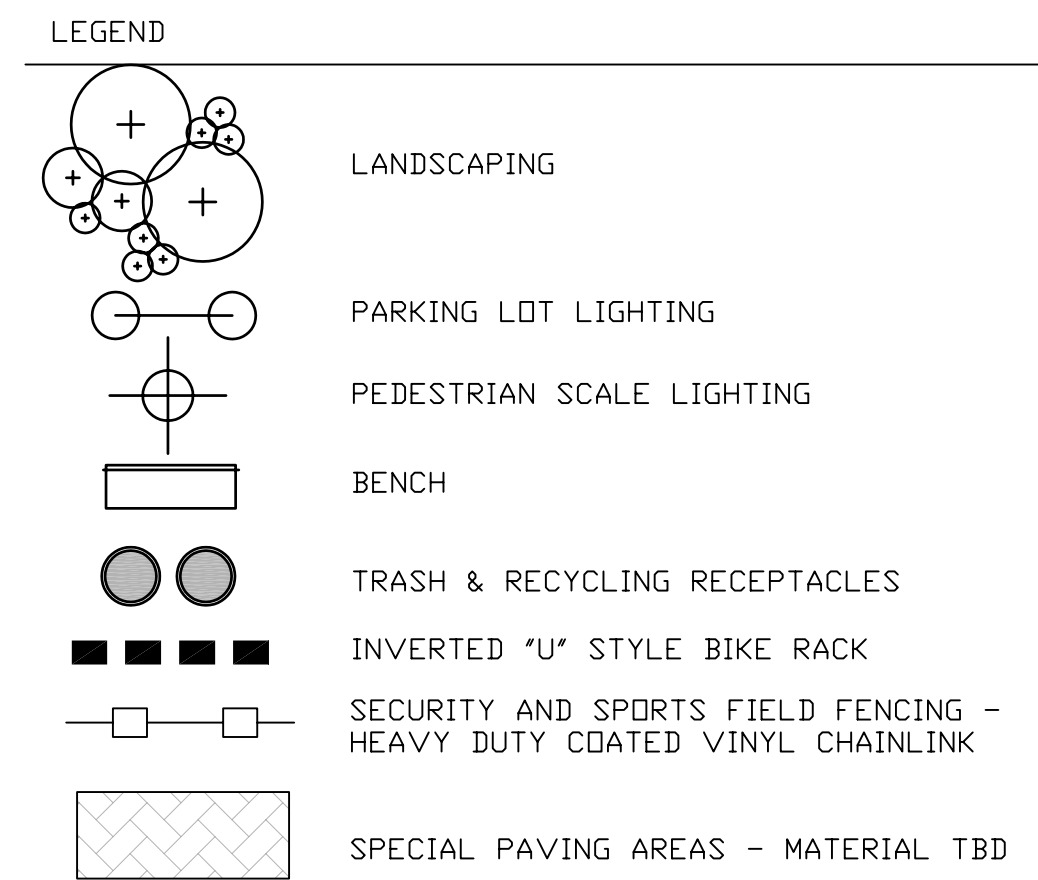

**NOTES:**


- 1) EACH RECEPTACLE TO BE LABELED "GARBAGE ONLY" AND "RECYCLABLES ONLY"
- 2) SOLID WASTE CAPACITY, SEPARATION, AND COLLECTION FREQUENCY SHALL PREVENT ILLEGAL PLACEMENT (INCLUDING LITTERING) AND DISPOSAL OF GARBAGE AND RECYCLABLES THROUGHOUT THE PROJECT.
- 3) 15-501 BOTTOMLANDS BOUNDARY IS PROVIDED BY THE CITY DURHAM AND IS SCHEMATICALLY LOCATED ON PLANS.

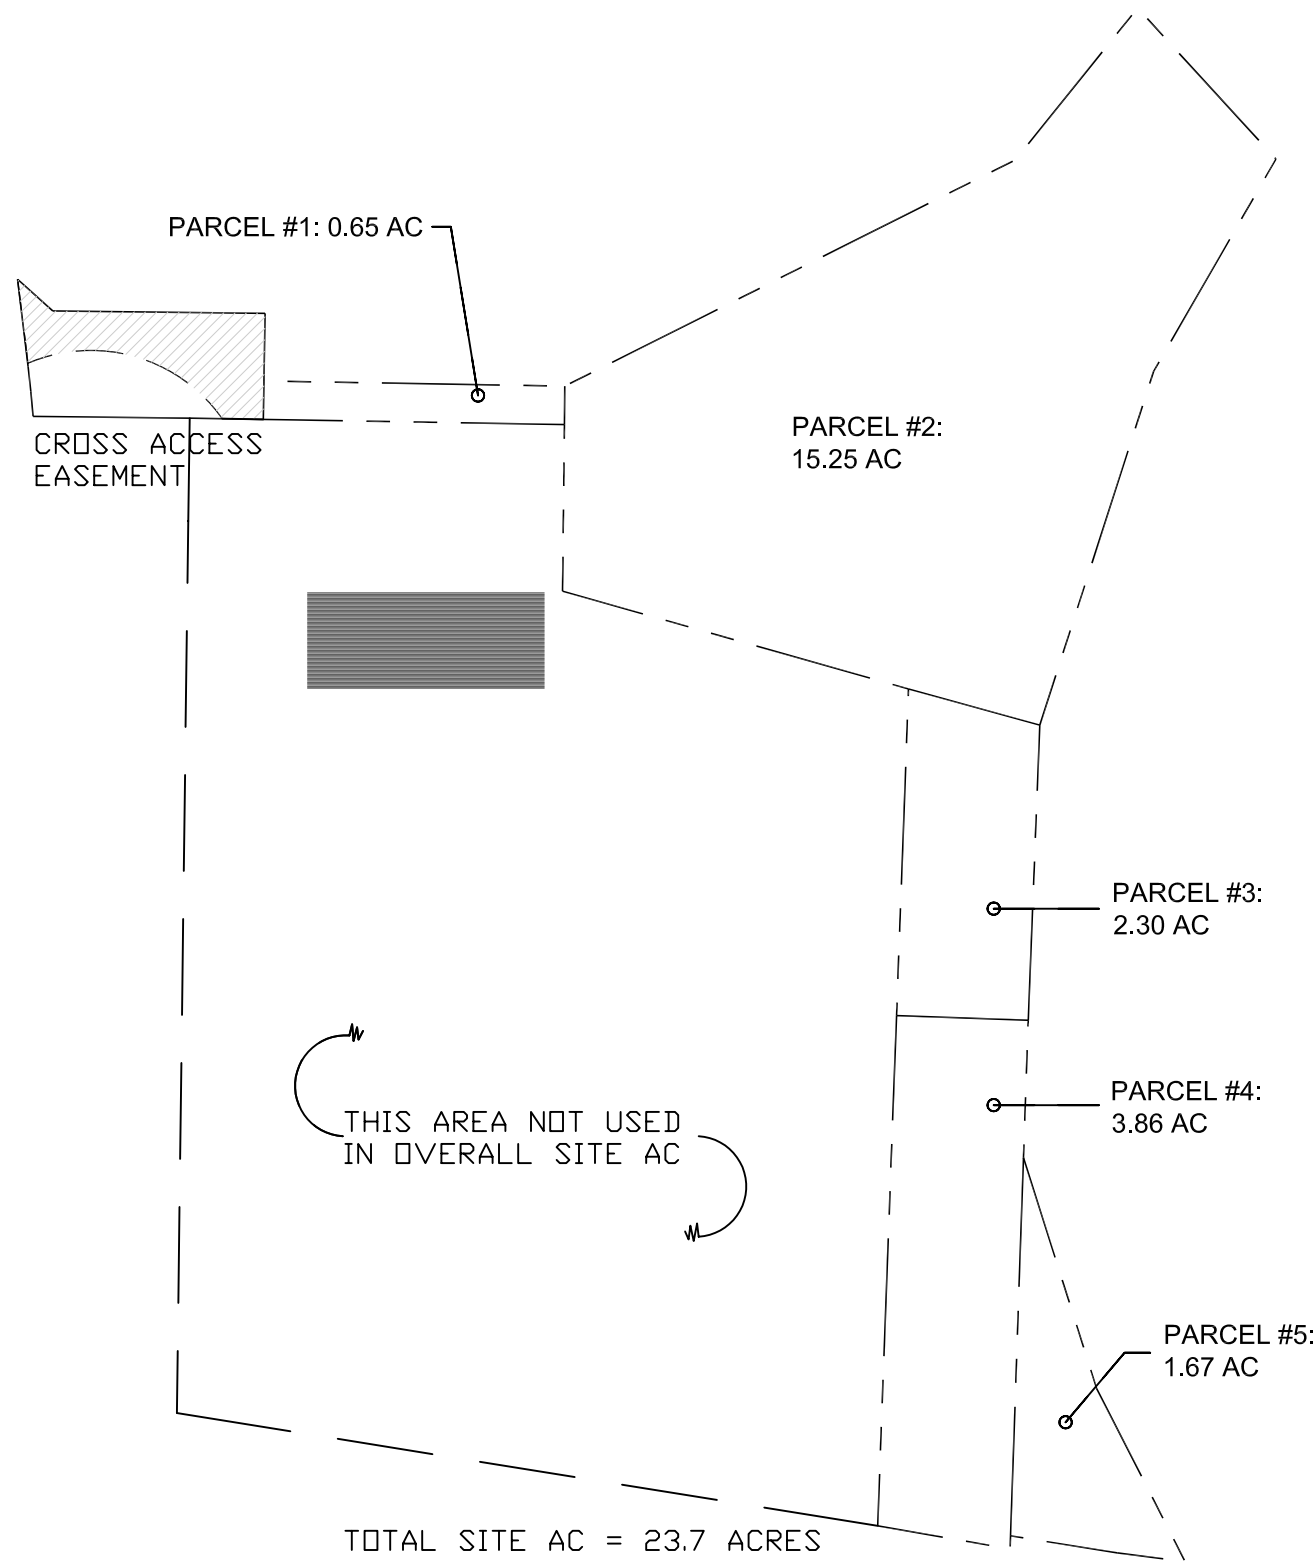

SITE IMPROVEMENTS SUMMARY	
1	ARTIFICIAL TURF SOCCER FIELD (LIGHTED)
1	GRASS SOCCER FIELD
1	BASKETBALL COURT
1	3100 SF CONCESSIONS/RESTROOM STRUCTURE
2	PARKING AREAS
6	PARKING LOT LIGHTS (PARKING LOT "B")
3	BENCHES
8-10 SETS	TRASH AND RECYCLING RECEPTACLES
4	BIKE RACKS (ACCOMODATING 8 BIKES)
	PAVED PEDESTRIAN WALKS



**CHAPEL HILL RD PARK**  
CHAPEL HILL RD  
DURHAM NC

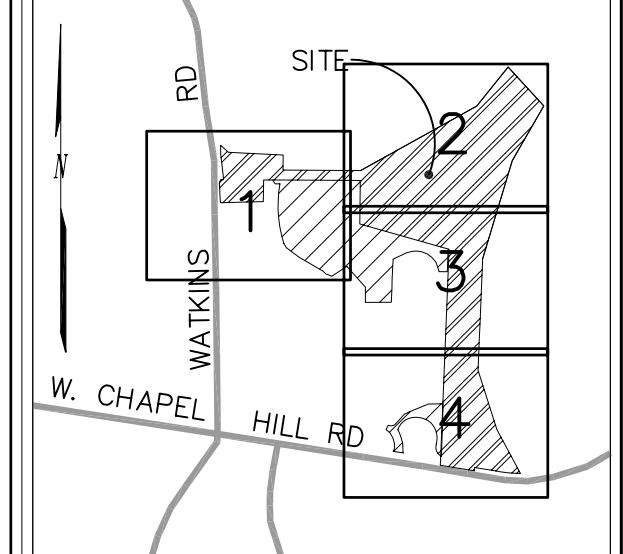

**CLIENT:**  
**DURHAM PARKS & REC**  
400 Cleveland St.  
Durham, NC 27701

**SEAL:**

**CONSULTANTS:**  
**HadenStanziale**  
planning  
landscape architecture  
civil engineering


First Union Plaza  
2000 W. Main Street, Suite 500  
Durham, NC 27705

919.286.7440  
919.286.7397  
www.hadenstanziale.com

**JILL B. SMITH, ARCHITECT**  
P.O. BOX 18161  
RALEIGH, NC 27619-8161

**REVISIONS:**

- Rev. #1 9.7.2006
- Rev. #2 01.09.2007
- Rev. #3 02.13.2007
- Rev. #4 5.03.2007
- Rev. #5 11.30.2007

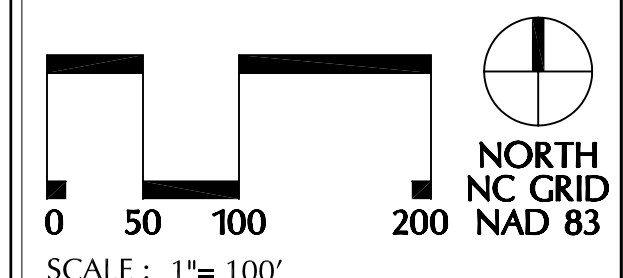

DATE: 11.30.2007

PROJECT NUMBER : 04126

FILE NAME : 0.0 OVERALL SITE LYOUT

DRAWN BY : NST

APPROVED : SRF

**TITLE:**  
**OVERALL SITE LAYOUT PLAN**

**SHEET:** C-2.0